






Detail 01-
Section through tarmacadam at entrance

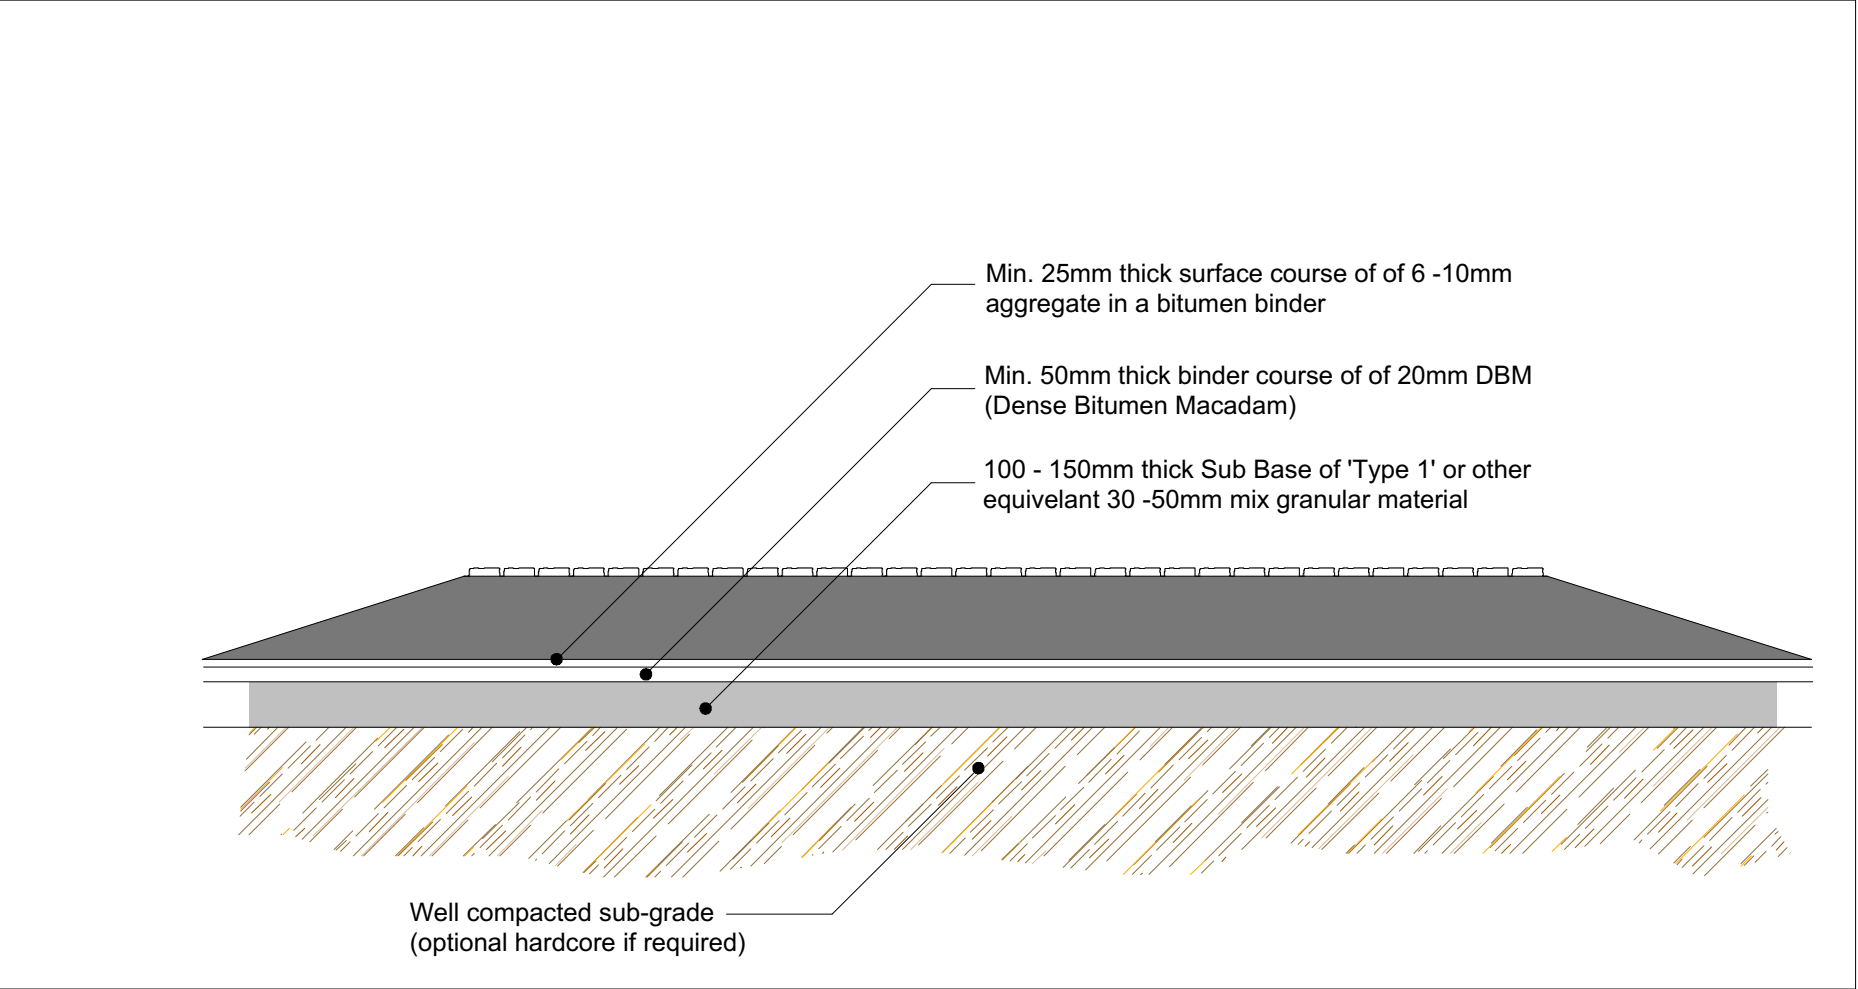

Detail 02-
Section through granite sett rumble strip at junction of gravel and tarmac

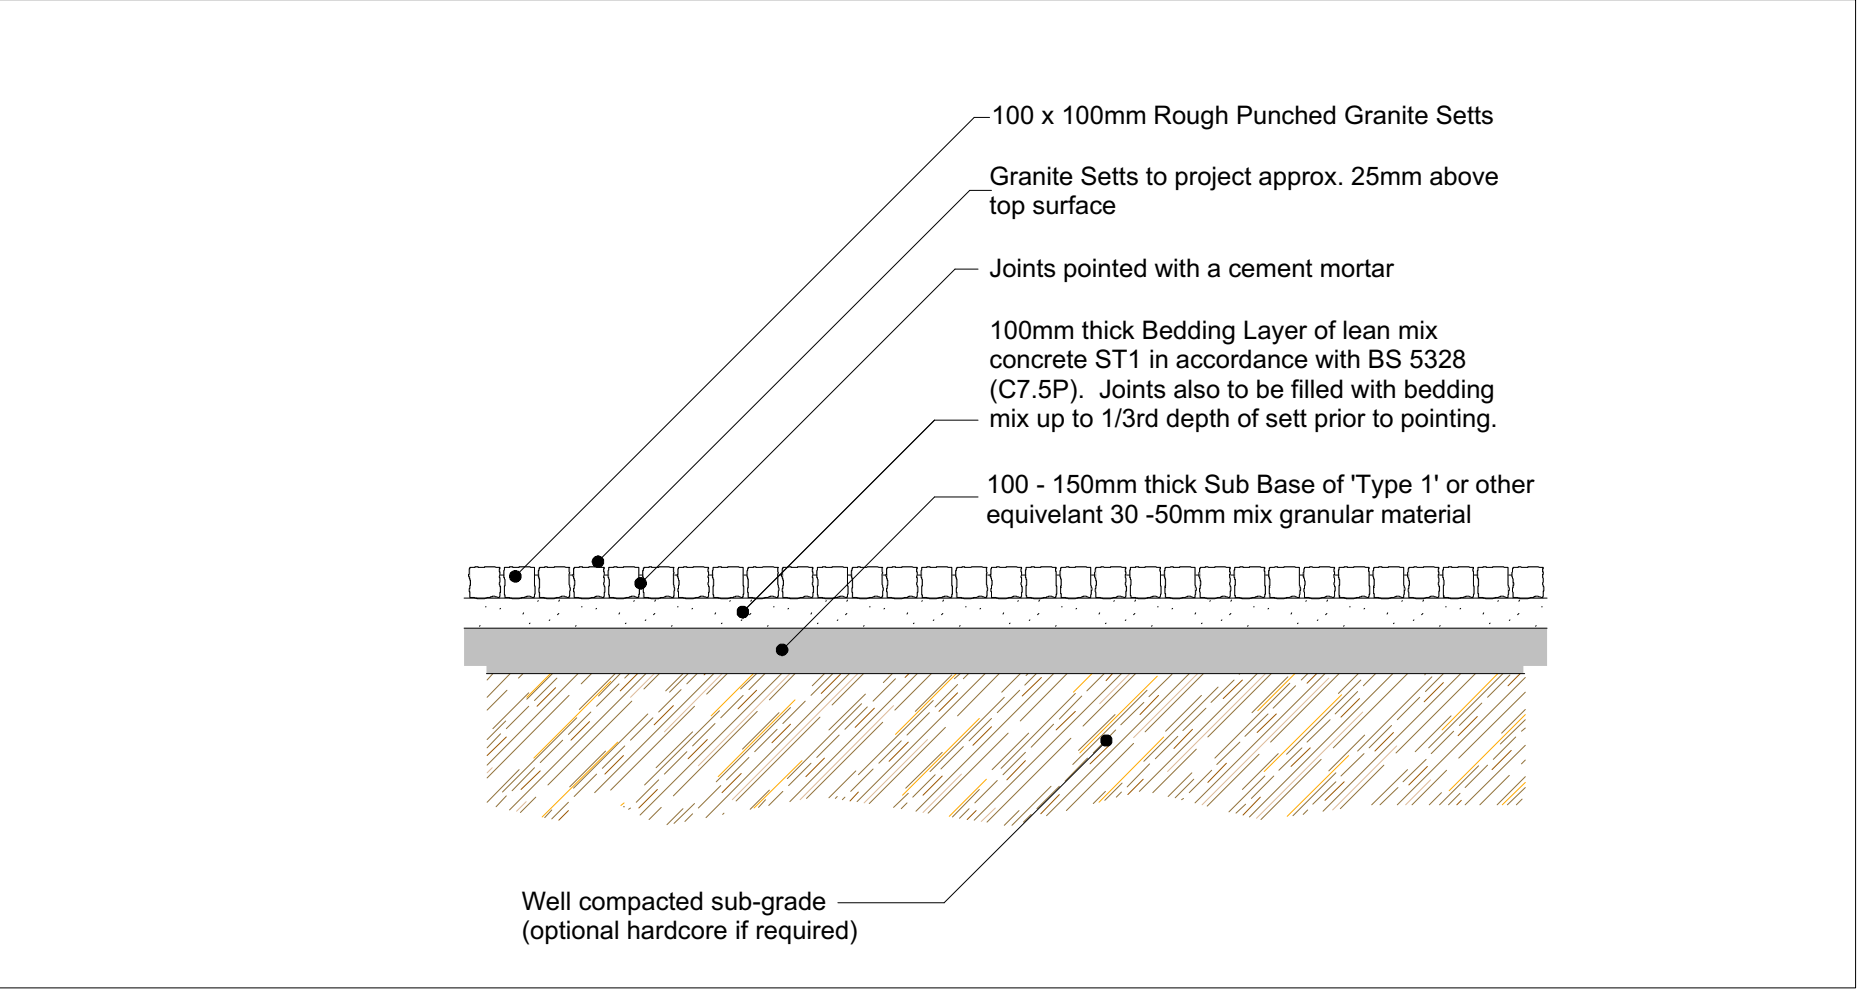

Detail 03-
Section through gravel driveway and car park

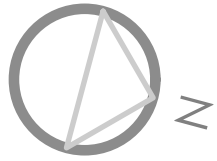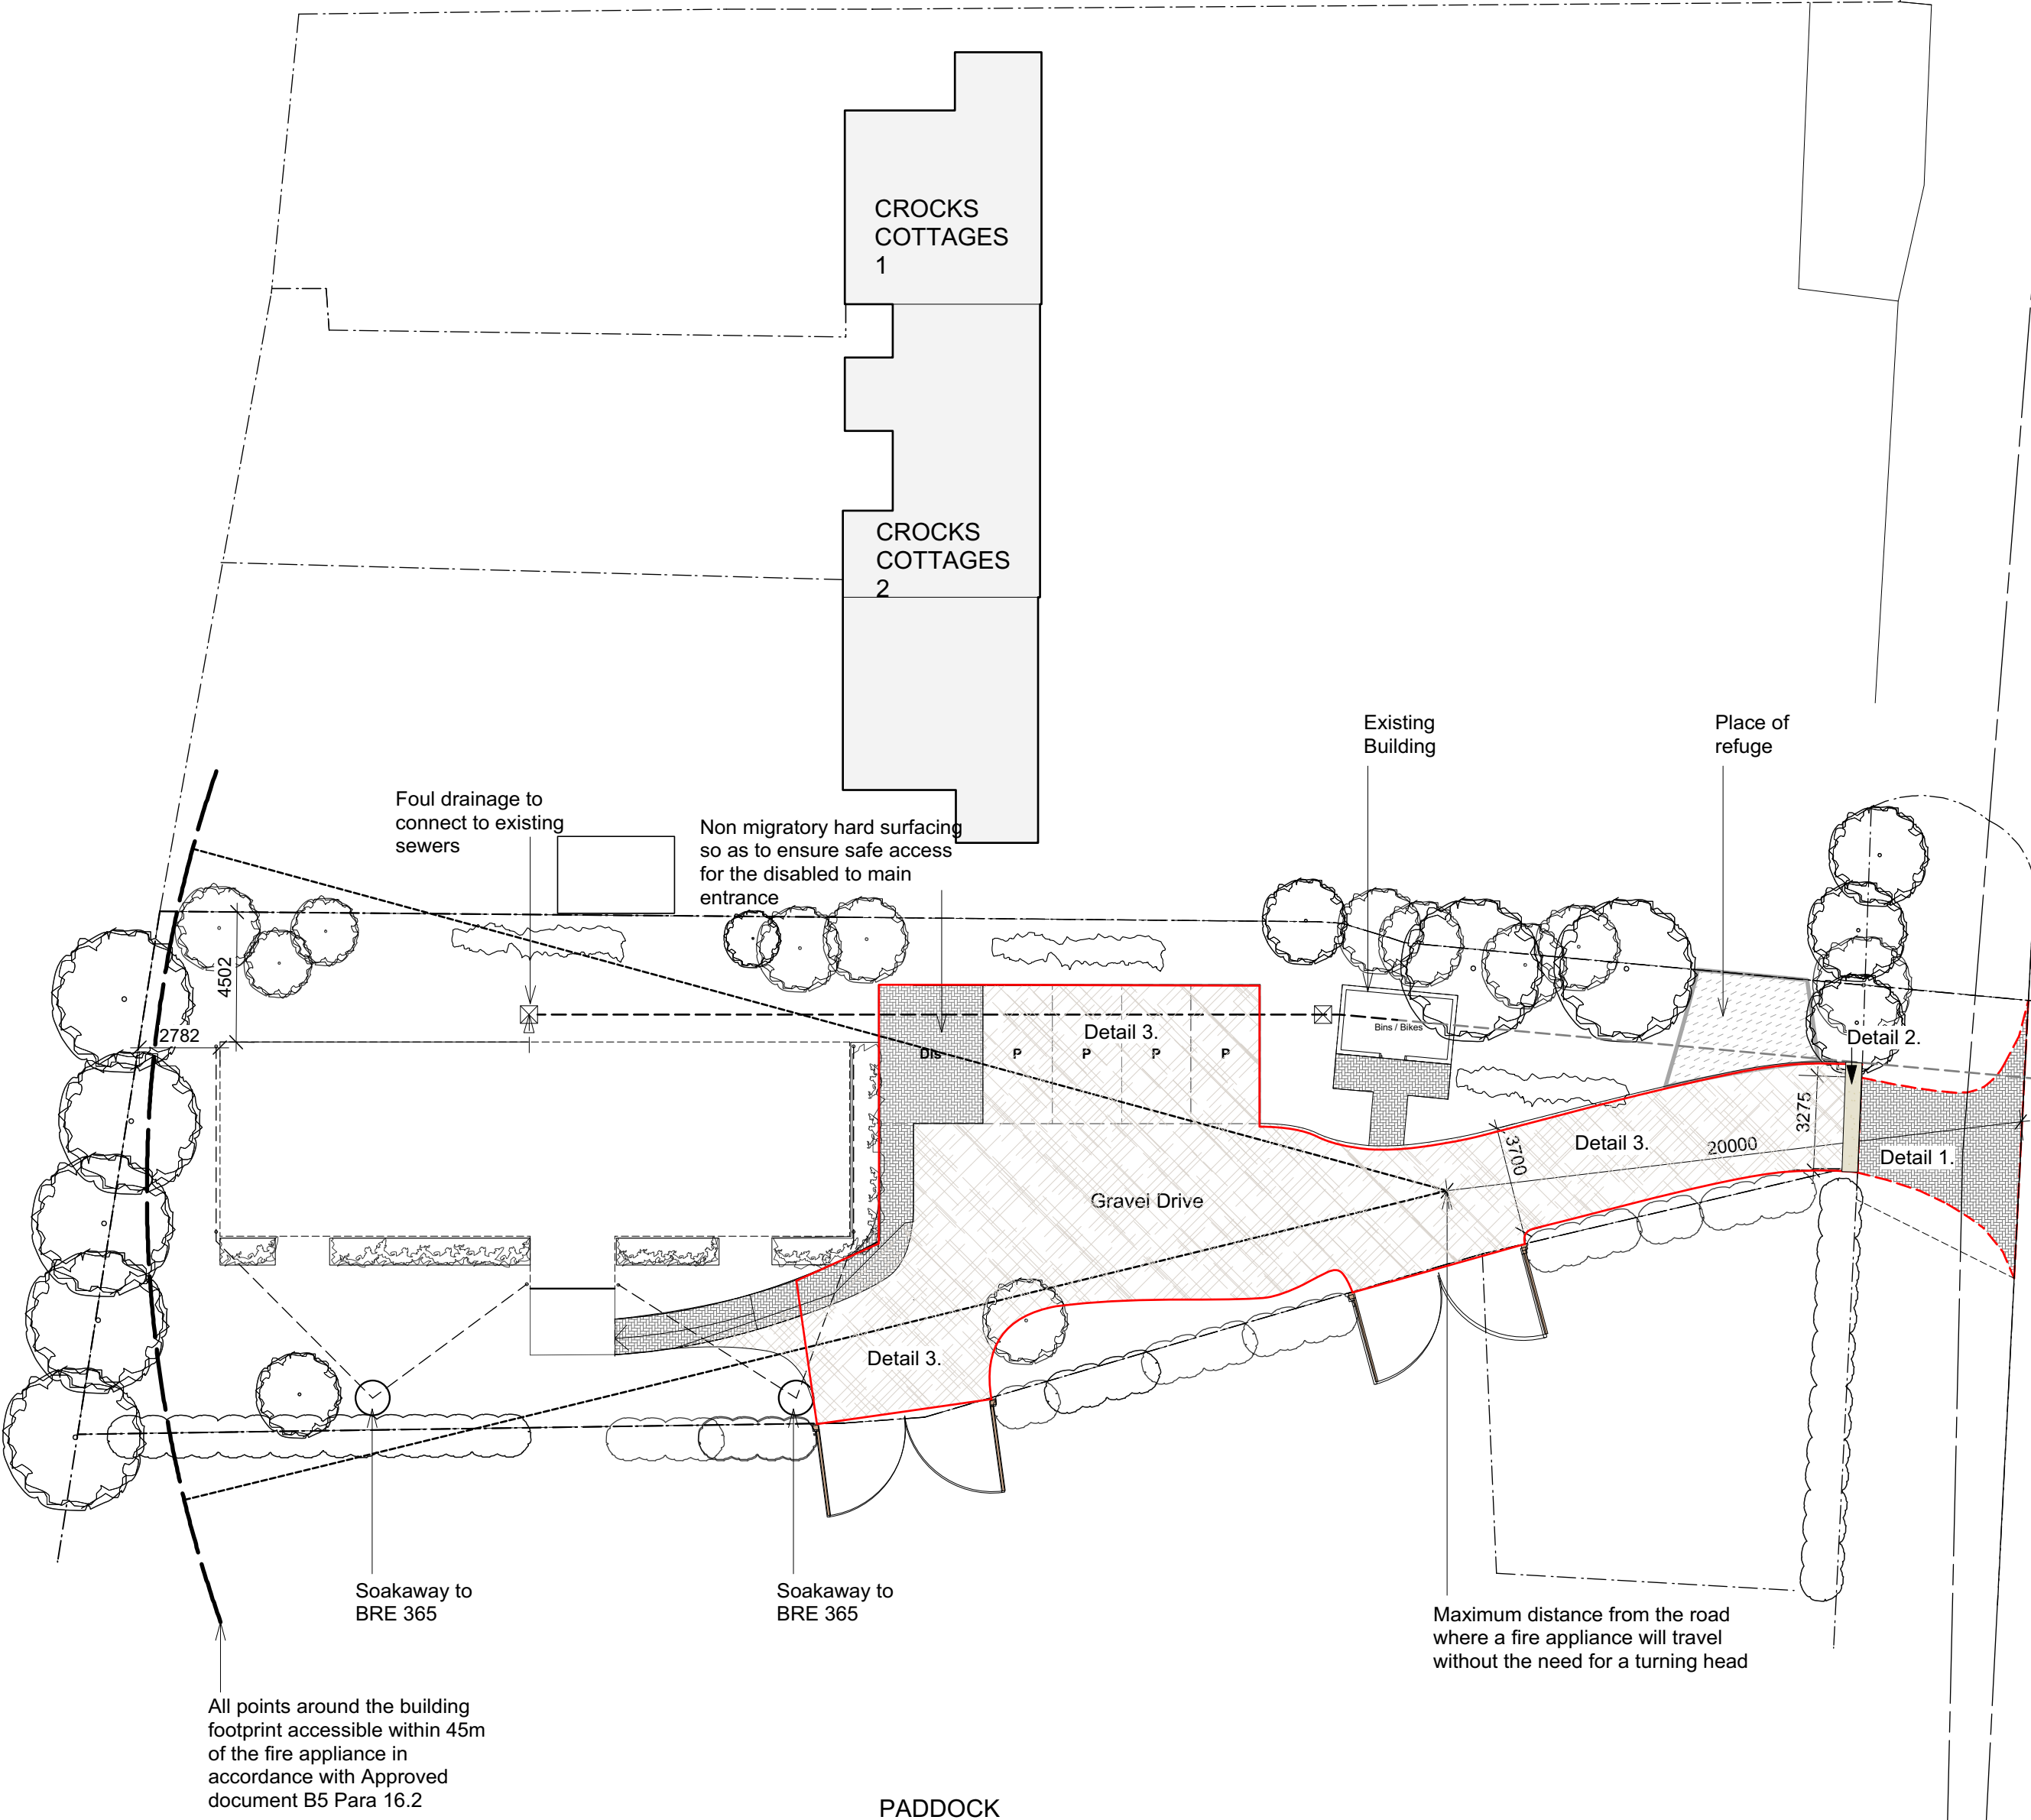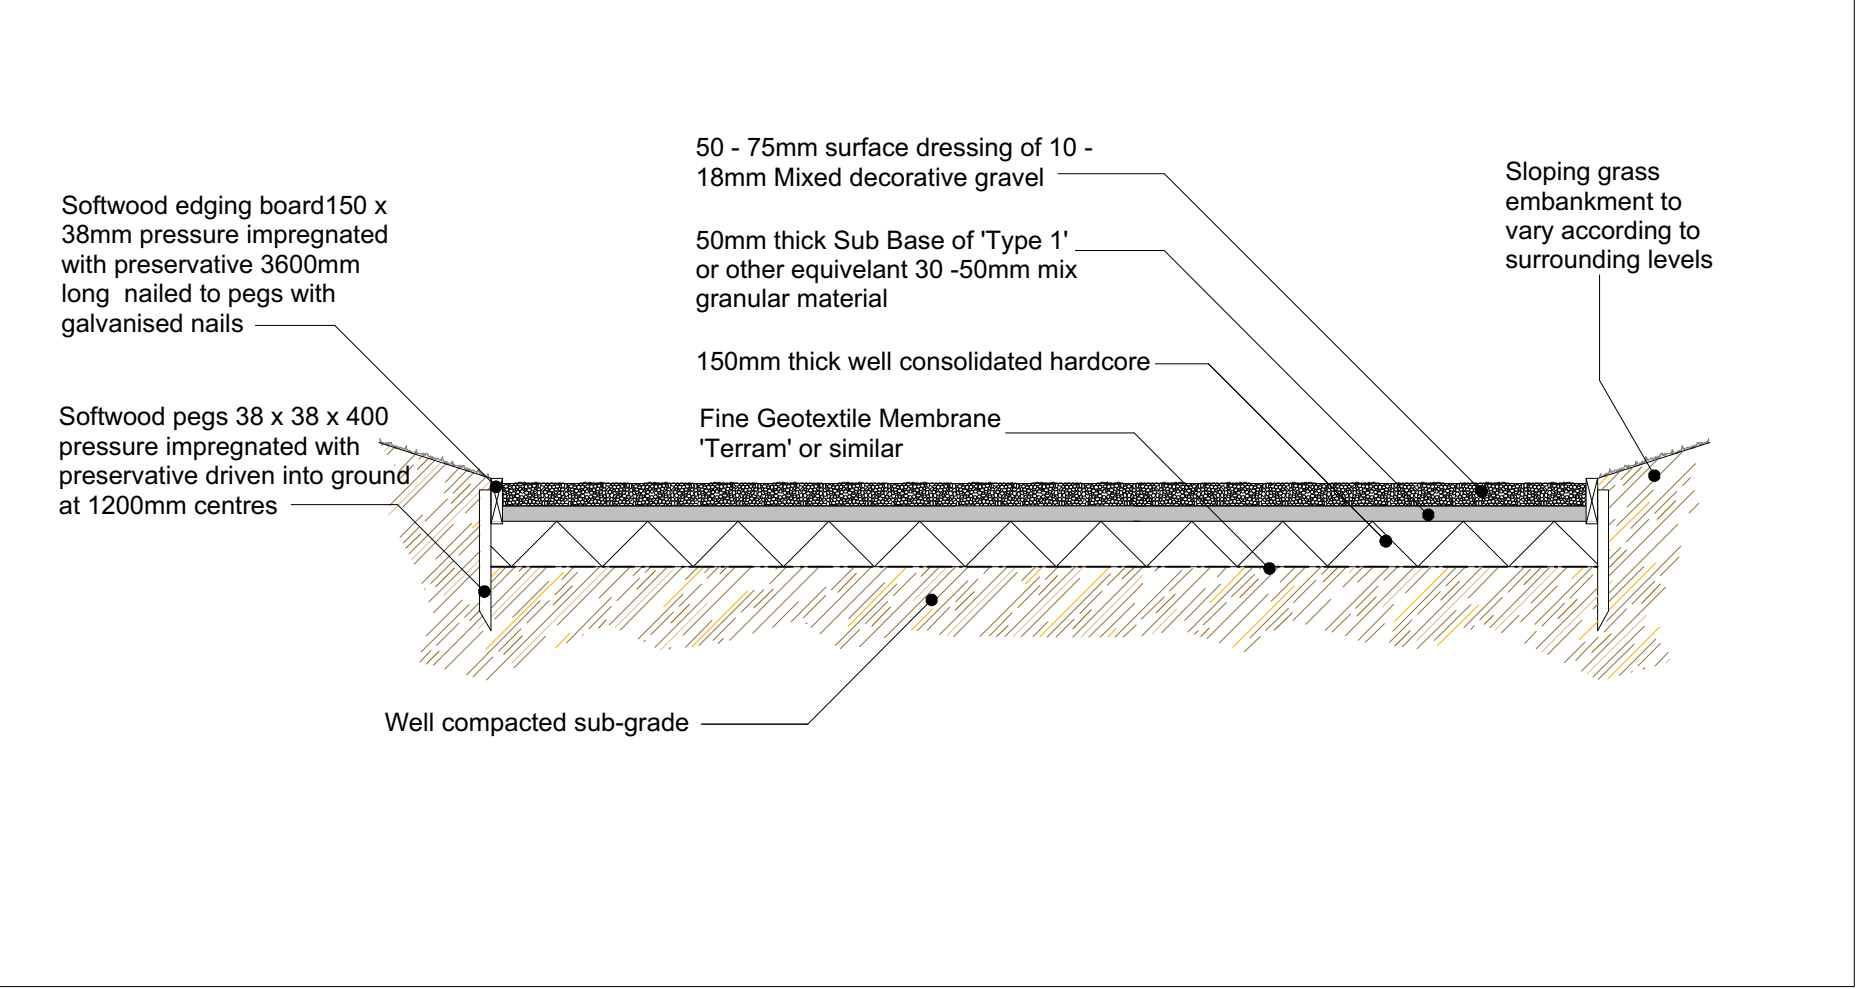

CLIENT:
Mr C J Holmes

PROJECT:
Hop Pickers

DRAWING:
Site Plan

SCALE: **1:200 @ A1** DWG NO: **2109/BR01**

DATE: **Jun 2016** REV: **#**

